


TECHNICAL SECRET

## (1.5-2) TPH PET FOOD EXTRUSION LINE

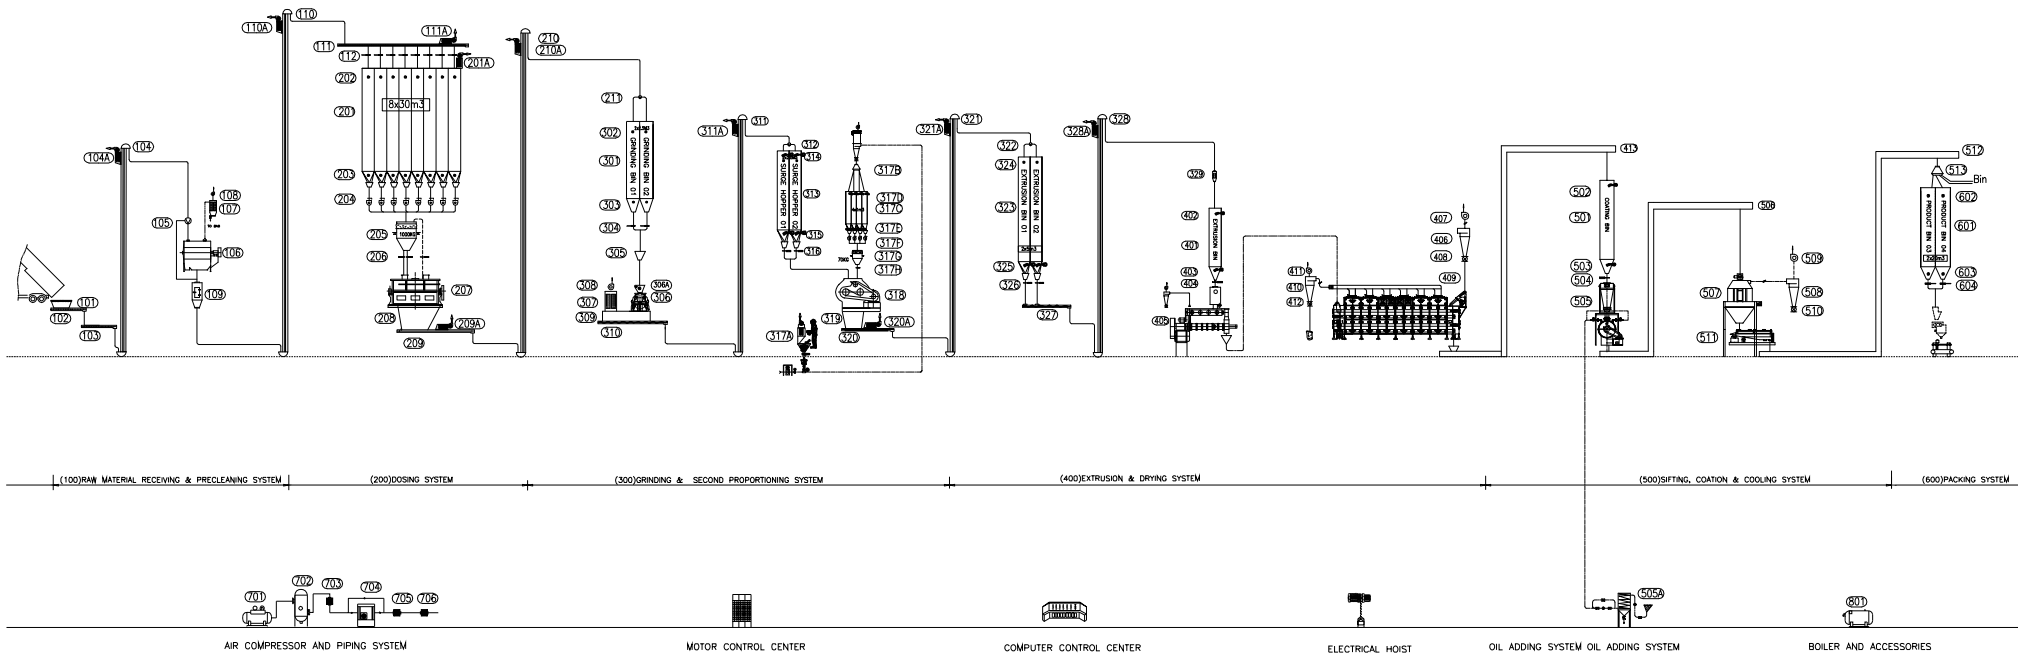

| LEGEND                        |       |
|-------------------------------|-------|
| LINE                          | _____ |
| INTERNAL FLOOR                | _____ |
| AIR DISTRIBUTION              | _____ |
| LIQUID FLOOR                  | _____ |
| NEW FACILITIES                | _____ |
| BUYER'S FACILITIES FOR FUTURE | _____ |

|                     |                         |
|---------------------|-------------------------|
| CLIENT              |                         |
| PROJECT             | 1.5-2 TPH PET FOOD LINE |
| <b>FLOW DRAWING</b> |                         |